


## IRENET CONTROL STATION D081 BALLINASLOE

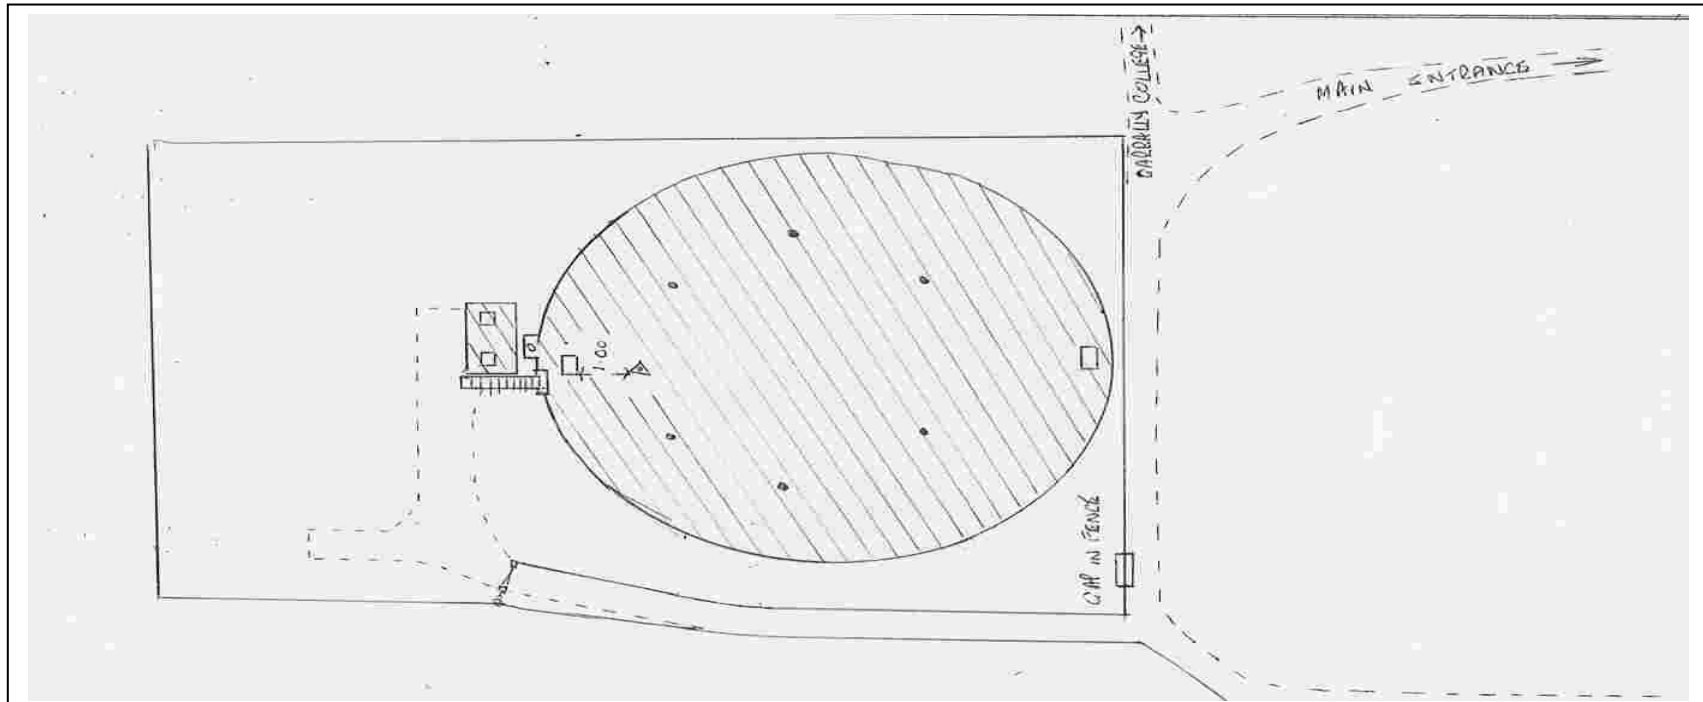

### **IRENET-95 COORDS. (ETRF89)**

LAT            53° 19' 19.32187  
 LONG.         08° 14' 40.21457  
 ELLIP. HT.    136.0628

### **ITM COORDINATES**

Easting:       583710.024  
 Northing:     730224.878  
 Ht. (MSL mts)

### **IRISH GRID COORDINATES**

Easting:       183755.874  
 Northing:     230197.062  
 Ht. (MSL mts) 79.00 (Sp. Level)

### **WRITTEN DESCRIPTION**

This station consists of a brass bolt set on tip of circular water tank approx. 3 mts high. This bolt is set 1.0m out from the straight of the manhole cover at access ladder. The water tank is located in grounds of Garbally College.

**Note:** All measurements shown are in metres. Sketch is not to scale.

**GEODETIC SURVEYOR :**

**DATE:**